

# Golf Exchange Trade Show 2023

Show Name: Golf Exchange 2023

Show Dates: February 10-12, 2023

Facility: Duke Energy Convention Ctr

City, State: Cincinnati, OH

Room Location: Hall A

Legend:

Inventory as of 02/06/2023

Dimension	Qty
10'x10'	8
10'x20'	16
10'x30'	1
20'x22'	1
20'x54'	1
20'x60'	1
22'x80'	1
30'x70'	1
40'x110'	1
40'x40'	3
40'x50'	1
40'x80'	1
48'x70'	1
54'x60'	2
54'x80'	1
62'x178'	1

Totals: 41

BOOTH PODS DOUBLE SET  
- 2' WIDE SERVICE AISLE

AE: Stefan Kowatsch


Show Number: 13401

Drawn By: emostrom-ose

Revised: 2/6/2023 3:25 PM

File: 13401\_23\_Golf Exchange Trade Show\_r7.dwg

Every effort has been made to ensure the accuracy of all information contained on this floor plan. However, no warranties, either expressed or implied are made with respect to this floor plan. If the location of building columns, utilities or other architectural components of the facility is a consideration in the construction of an exhibit, it is the sole responsibility of the exhibitor to physically inspect the facility to verify all dimensions and locations.

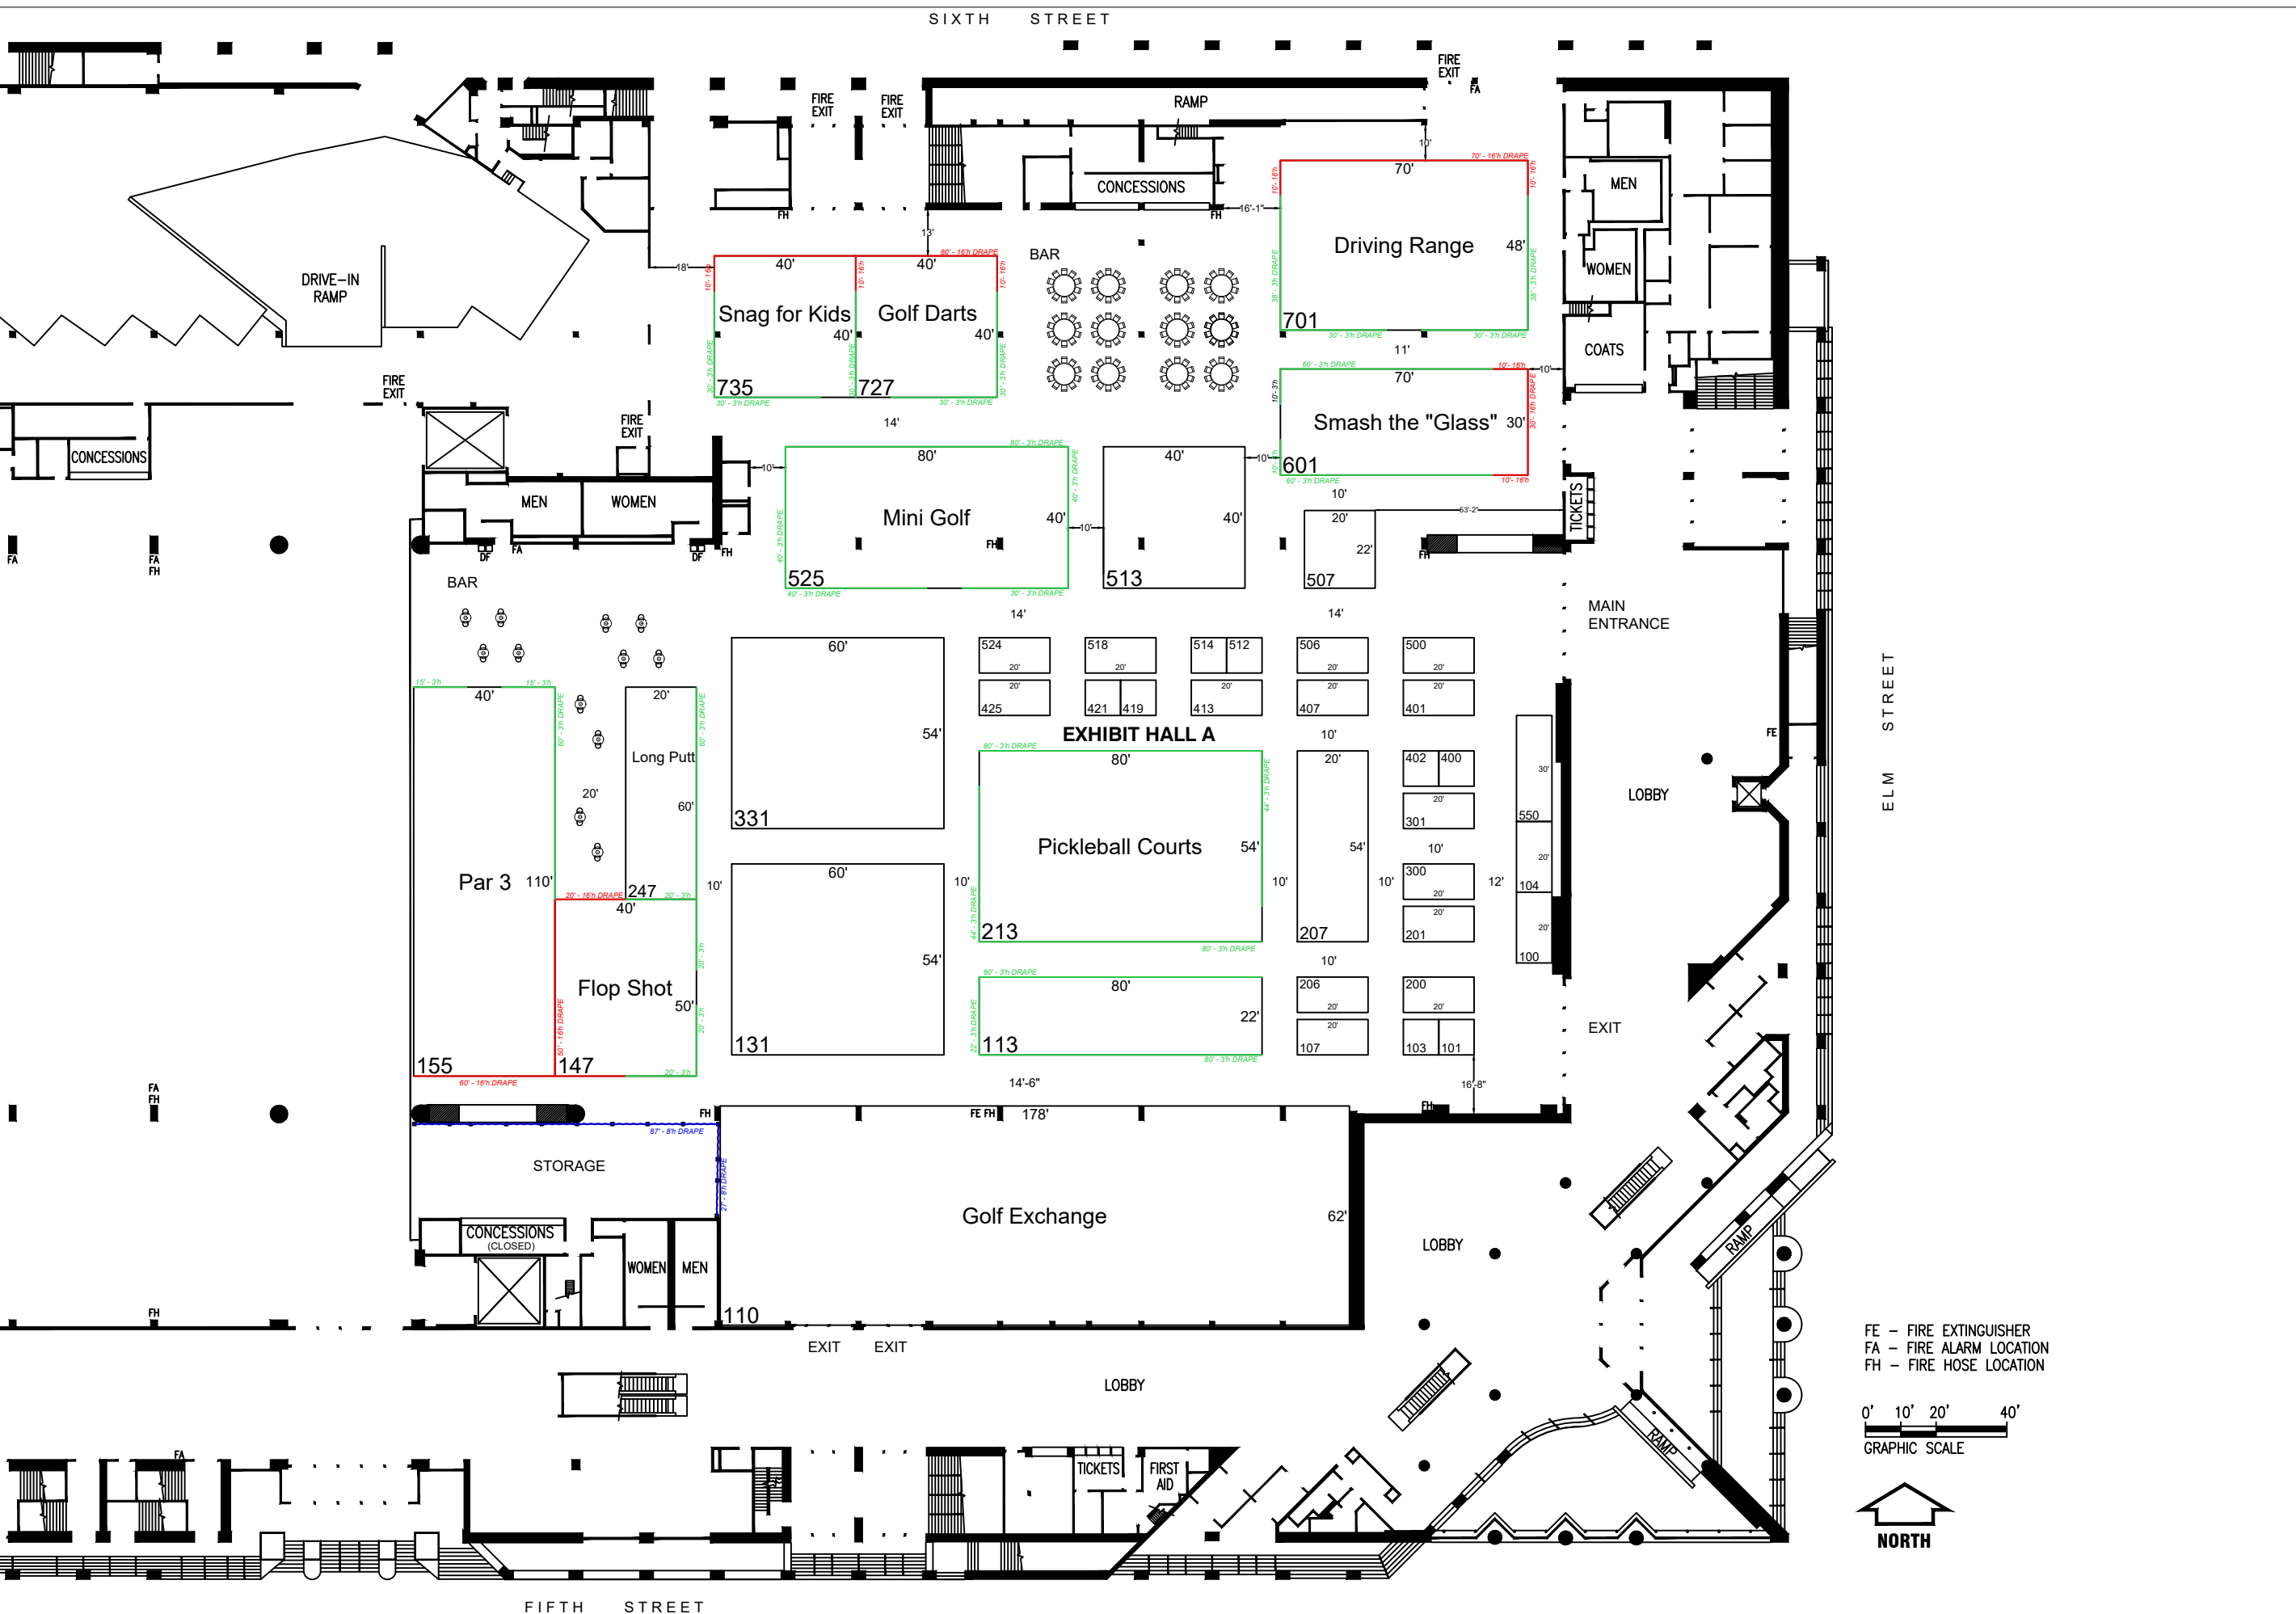

FE - FIRE EXTINGUISHER  
FA - FIRE ALARM LOCATION  
FH - FIRE HOSE LOCATION

